


Figure 2 : Scoping Turbine Layout

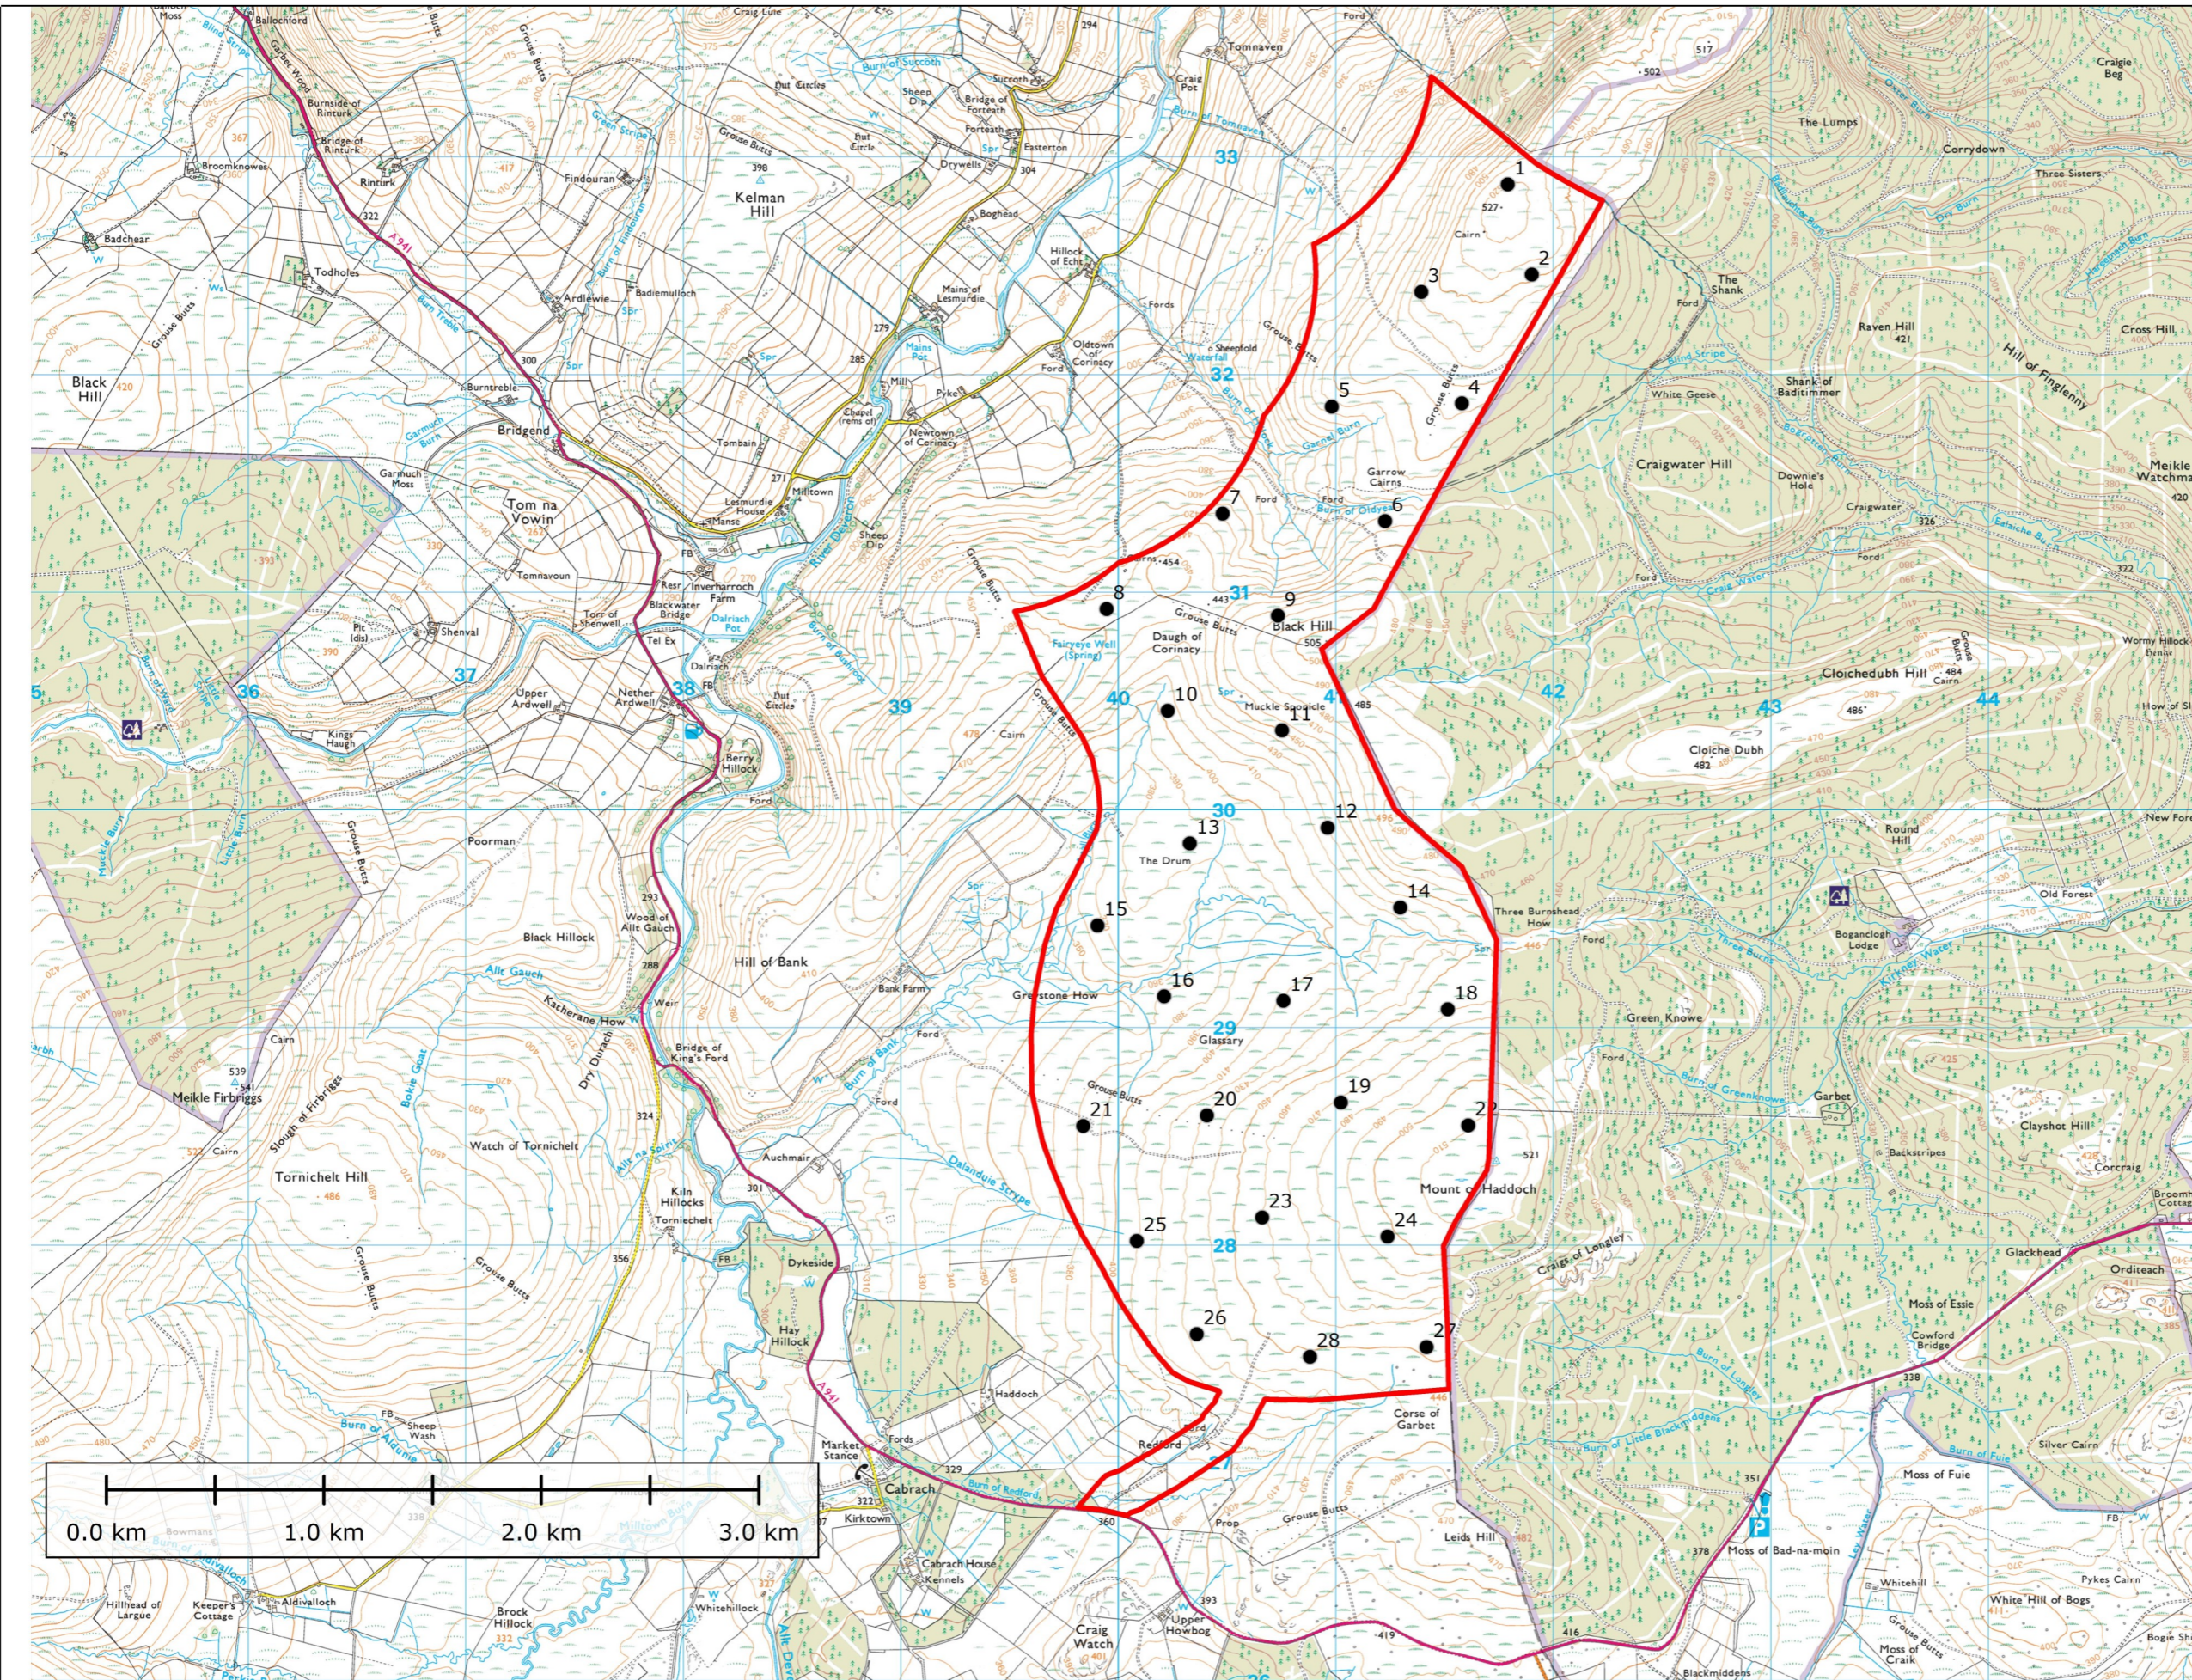

KEY

Site Boundary

Title: Scoping Turbine Layout	
Clashindarroch Wind Farm Extension	
Source: © Crown copyright and database rights 2020 Ordnance Survey 0100031673	
Drawn by: SSH	Checked: RFR
Date: August 2020	Figure: 2
Scale: A3 @ 1-30000	Revision:

INFINERGY